

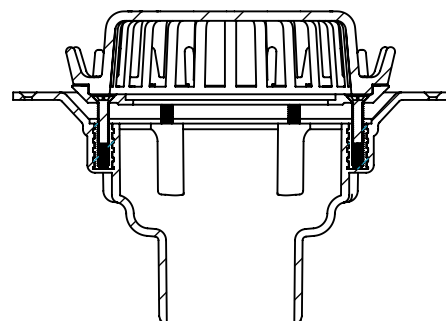



CODE	NAME	DN
3100.193	RD BE80 bf	100x80

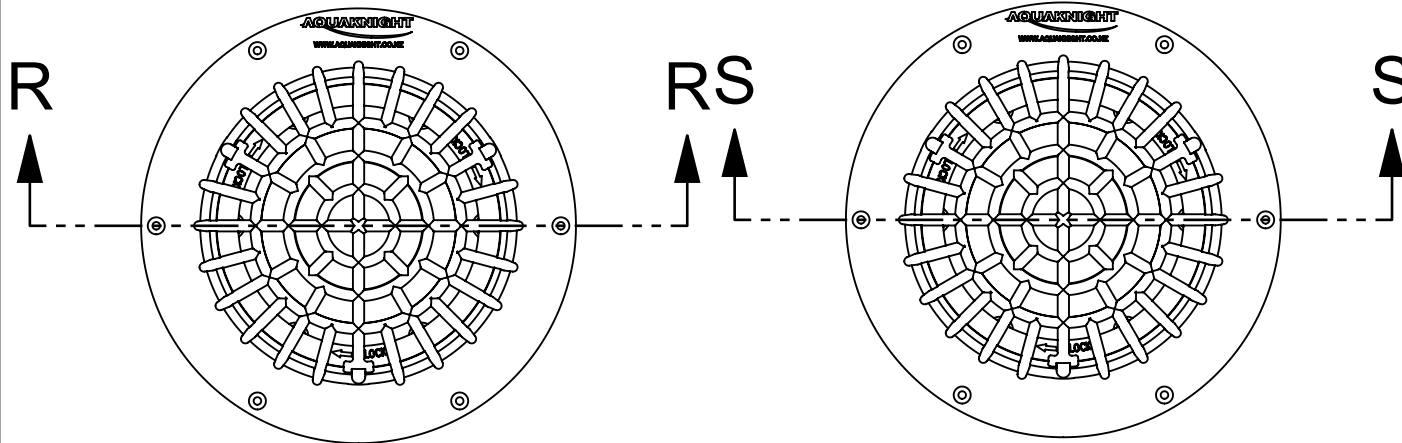

SECTION R-R
3100.193 configured for drain

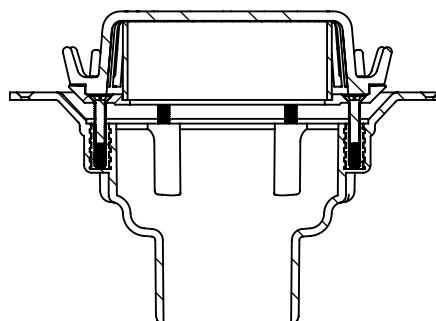

SECTION S-S
3100.193 configured for overflow

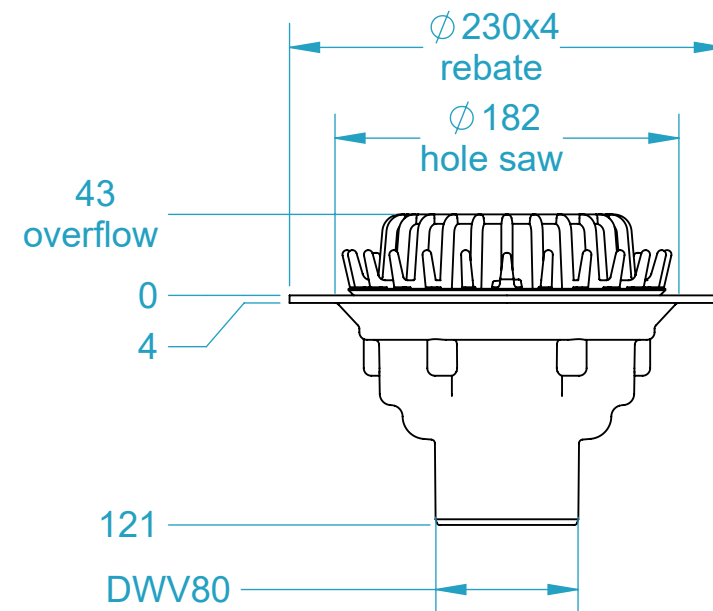

Aquaknight Roof Drains are supplied configurable as either a drain or an overflow